


NOTE: Found per ties 1" pipe w/Raney cap in old fence
6' up.

NOTE: This corner position represents a title corner and may not necessarily be in the position of the Record corner.

Signal posts 2962 & 2963

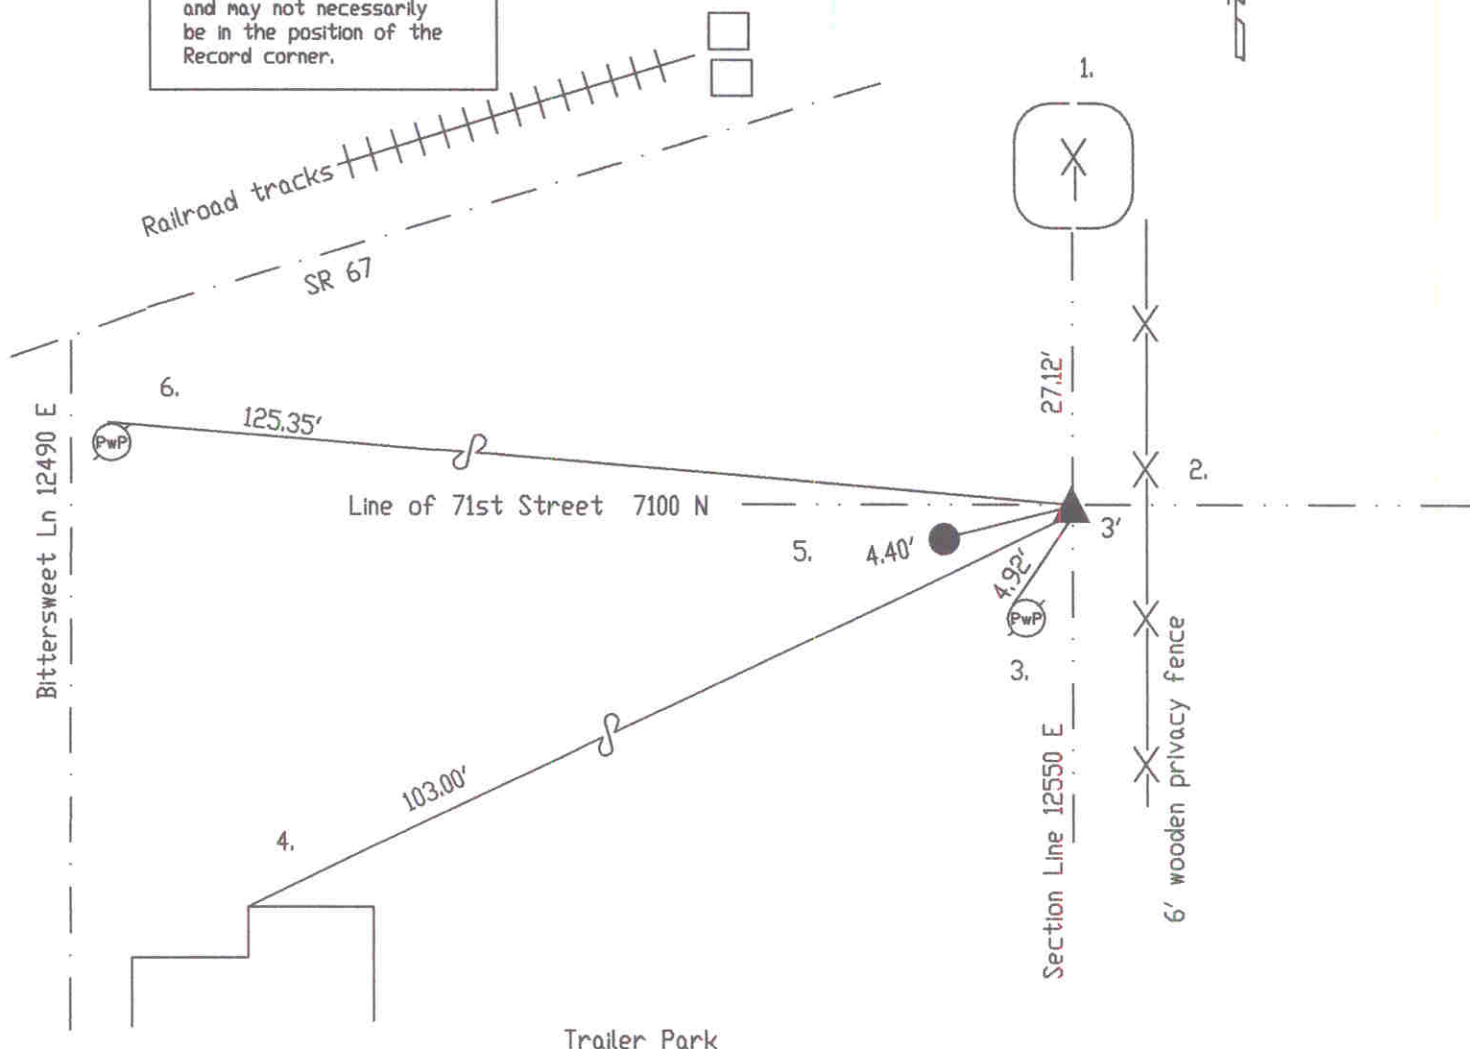

SX753411

REF.	DISTANCE	DESCRIPTION
1.	27.12'	Drilled hole in large granite stone
2.	3.0'	Due E to 6' wooden privacy fence line
3.	4.92'	PK nail W PwP#172-281GBX 24'up
4.	103.00'	NW corner of house trailer
5.	4.40'	3/4" rebar found
6.	125.35'	PK nail N PwP#174-2816 G 24'up